


MAXIMUM VERTICAL GUY, TIE OR BRACE SPACING WIDER THAN 3'- 0" BASES

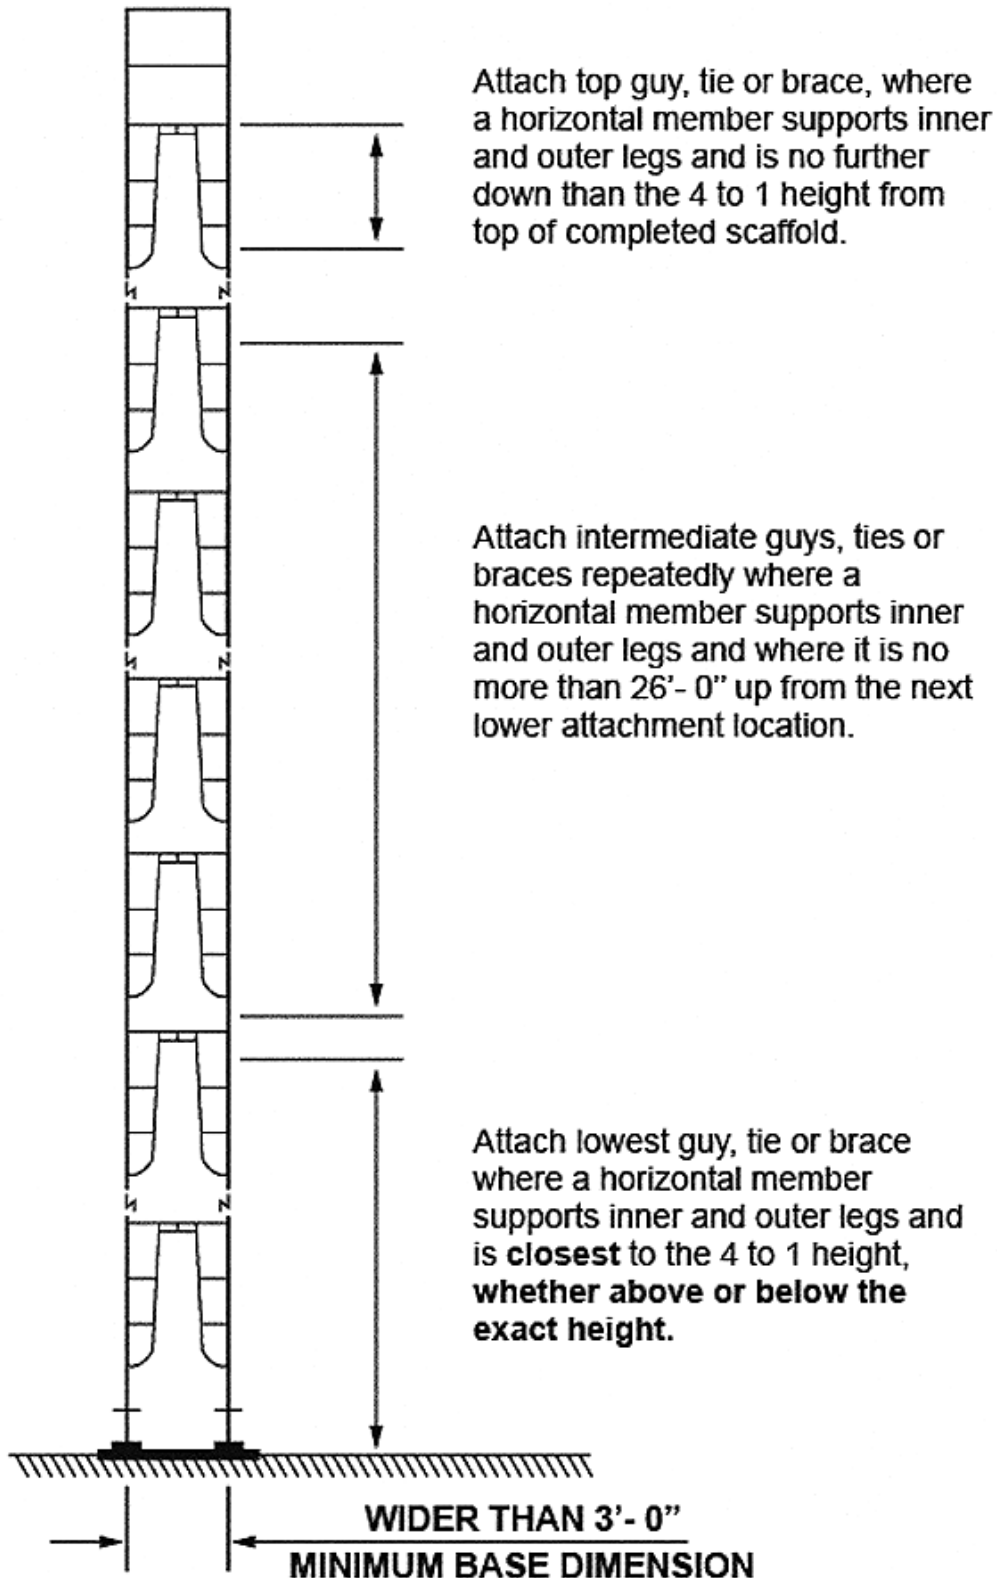

MAXIMUM VERTICAL GUY, TIE OR BRACE SPACING 3'- 0" AND NARROWER BASES

